


GANGLØBER:
 ZONE 1
 9522 RICHELIEU RED 734m²
 ZONE 2
 0910 EXOSTYLE BLACK 1058m²
 ZONE 3
 1234 ATOLL BLUE 879 m²

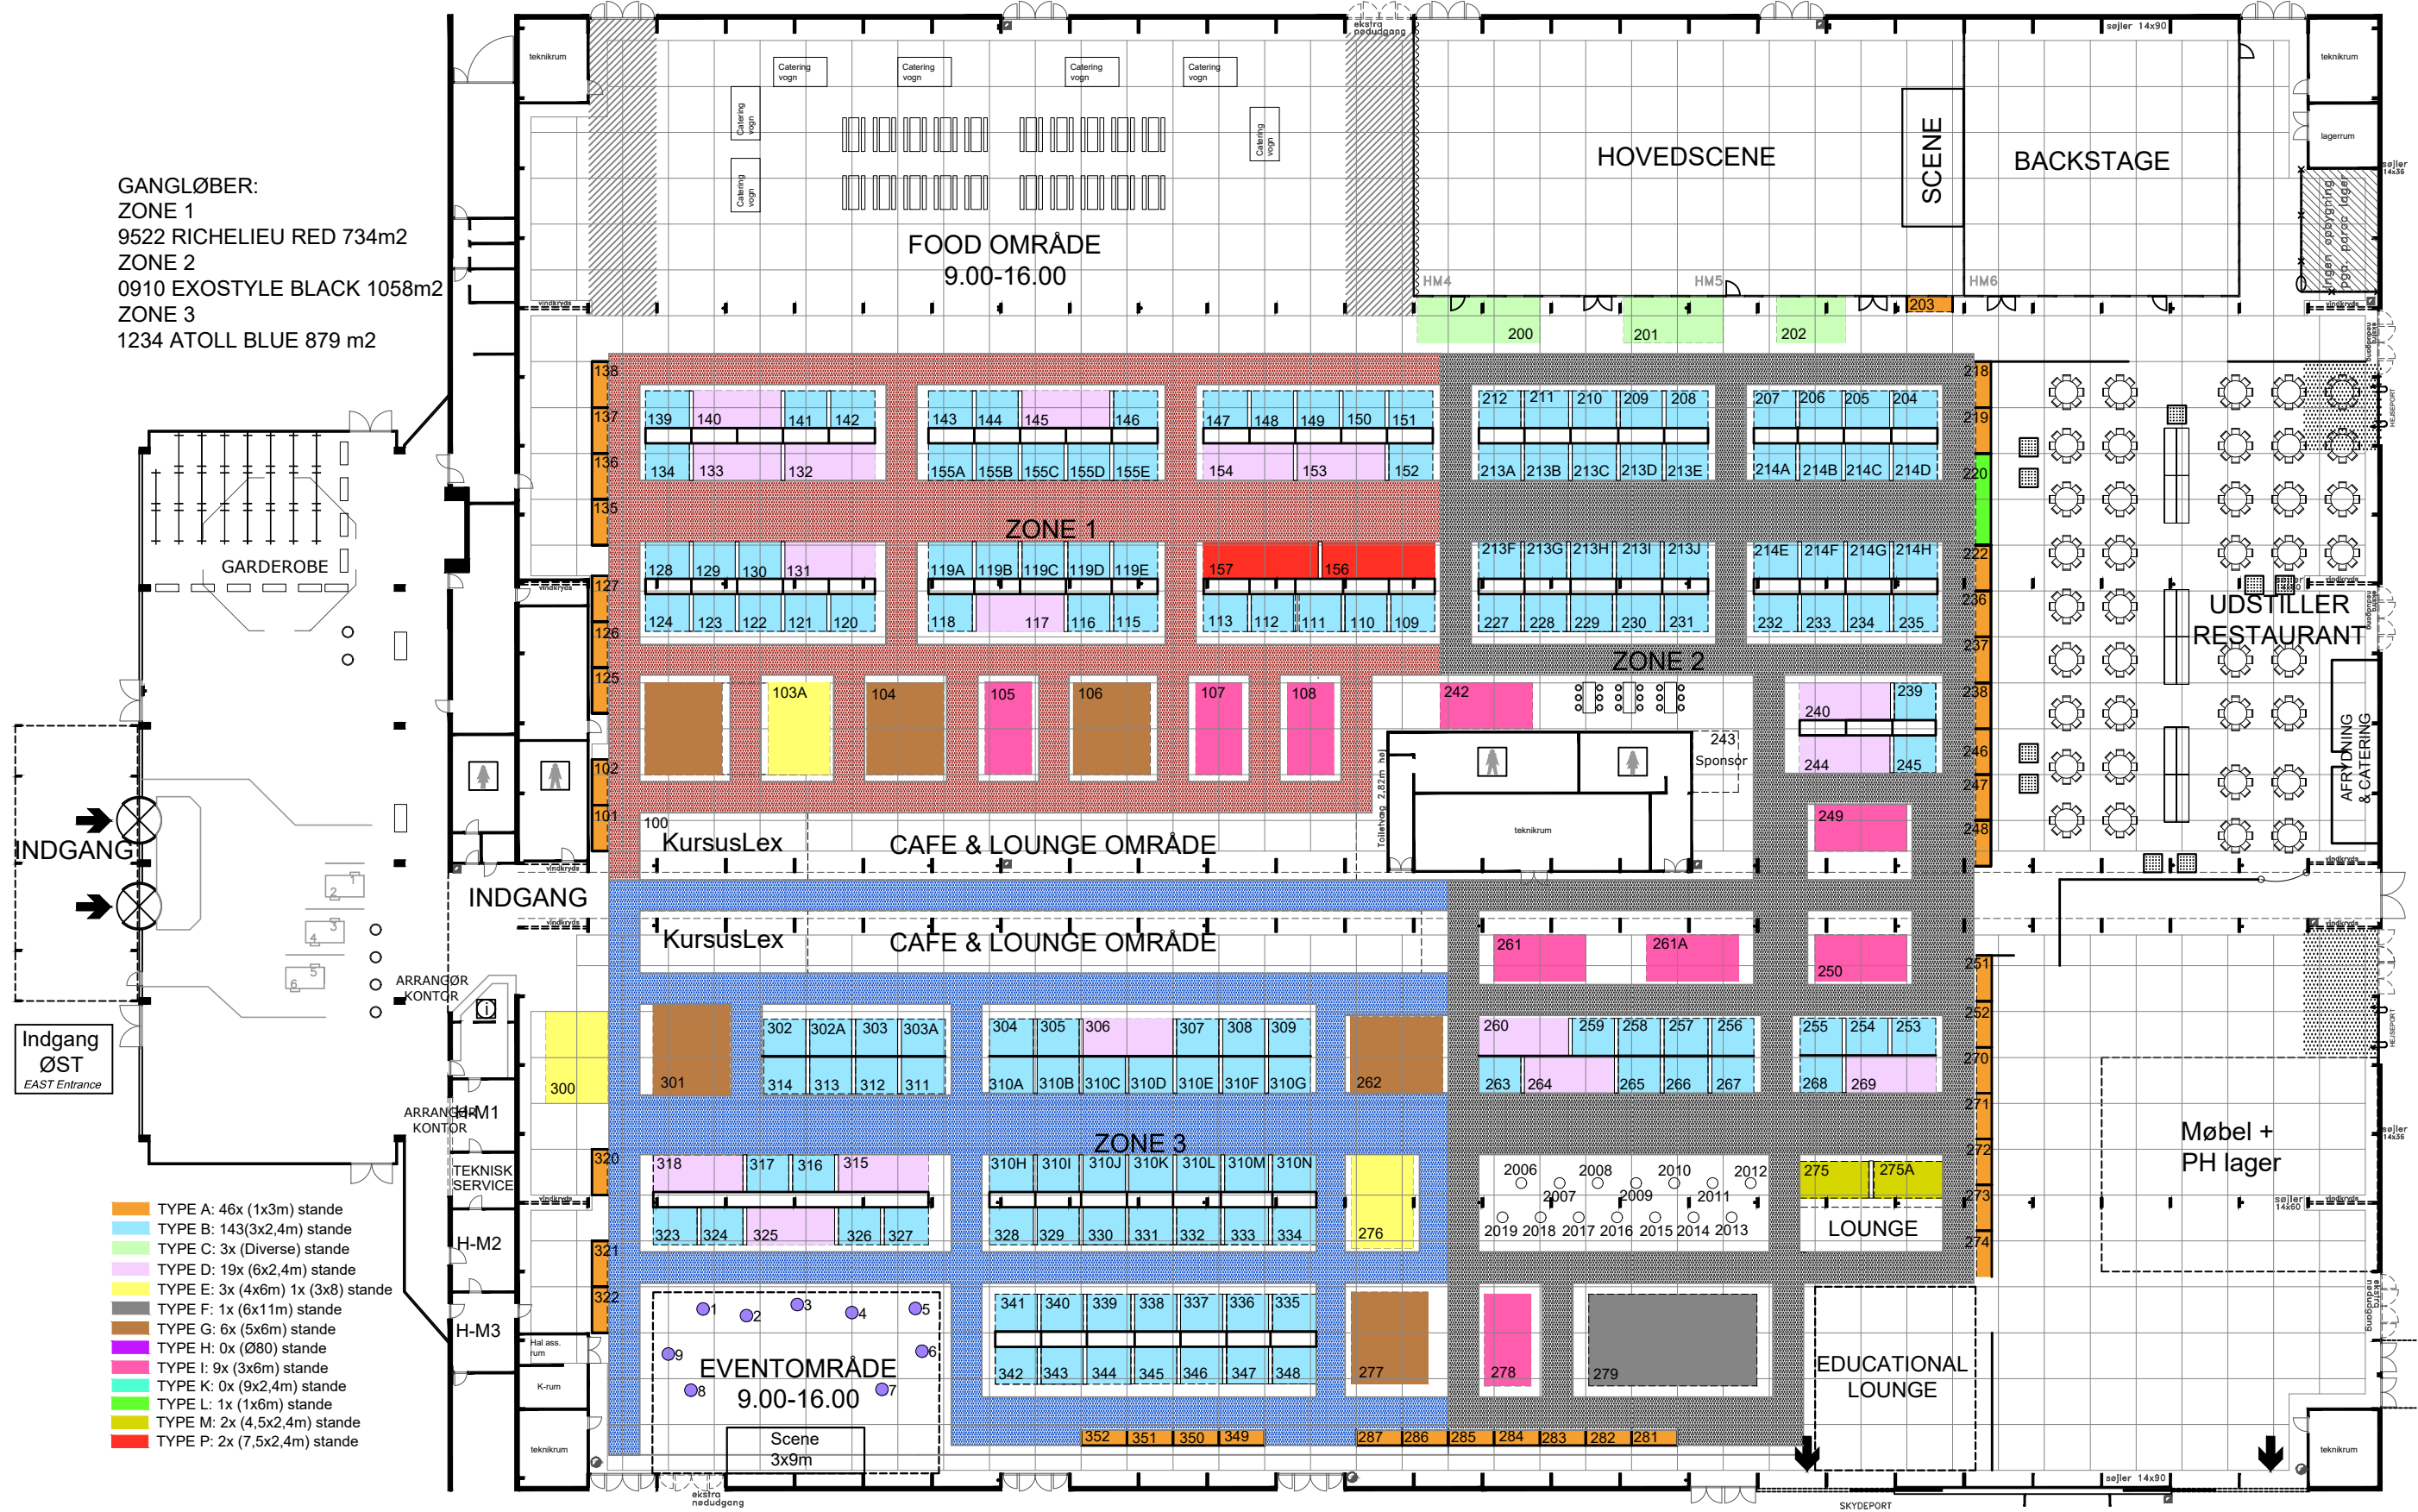

- TYPE A: 46x (1x3m) stande
- TYPE B: 143(3x2,4m) stande
- TYPE C: 3x (Diverse) stande
- TYPE D: 19x (6x2,4m) stande
- TYPE E: 3x (4x6m) 1x (3x8) stande
- TYPE F: 1x (6x11m) stande
- TYPE G: 6x (5x6m) stande
- TYPE H: 0x (Ø80) stande
- TYPE I: 9x (3x6m) stande
- TYPE K: 0x (9x2,4m) stande
- TYPE L: 1x (1x6m) stande
- TYPE M: 2x (4,5x2,4m) stande
- TYPE P: 2x (7,5x2,4m) stande

SLANGEVINDER
 BRANDSKAB
 NEDLØBSRØR
 DÆKSEL Ø60cm

Modul 3x3m
 module 3x3m = 9sq.m


Søjler 14x60cm / 14x90cm
 Laminatet timber pilar

Brandskab **Slangevinder**
 Fire-hose 75x25xH85 cm Fire-hose winder

El og vand fremføres fra loft
 Electrics and plumbing supplied from ceiling grid

Målestok/Scale 0 3 6 9 12m

Bella Center Teknisk afdeling			
Subject	SALESPLAN		
Drw:	Drw name		
File:	H18 MØDE & EVENTMESSEN	Drw.:	Tech. designer
Arch.:	Arch.	Scale:	Use scalebar
Rev.:	20171207		

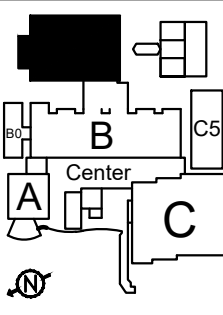

Bella Center Hall H

This drawing shows:
MØDE & EVENT-MESSEN
 2018